



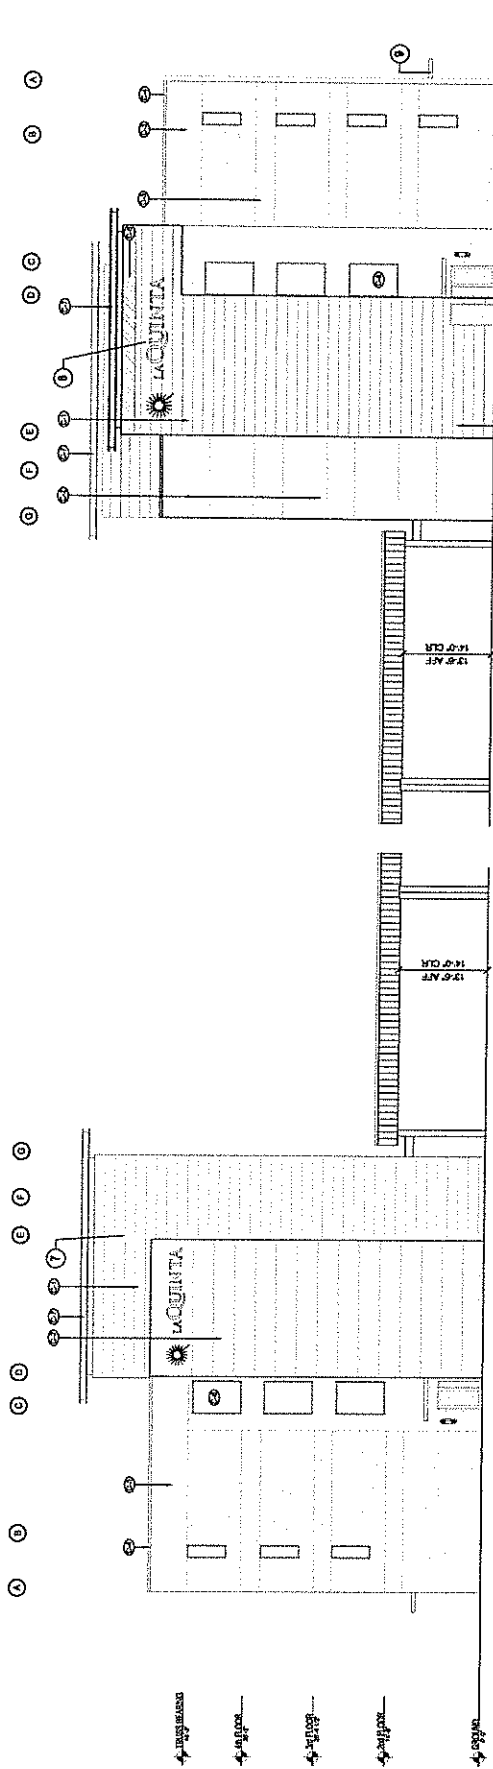

3 LEFT END ELEVATION
SCALE 1/8" = 1'-0"

2 RIGHT END ELEVATION
SCALE 1/8" = 1'-0"

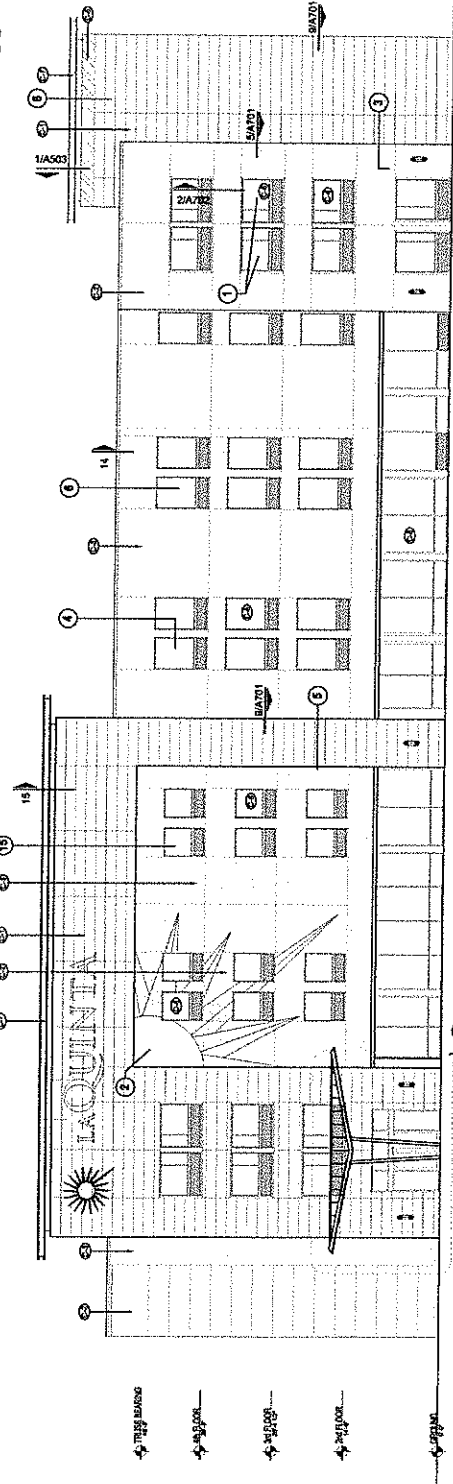

1 FRONT ELEVATION
SCALE 1/8" = 1'-0"

COLOR SCHEDULE	
(C-1)	CERAMIC PANELS MANUF. NEOTR COLOR: IRON CORTEN CONTACT: PETER HOLLAND 1450 N. LAQUINTA 87241.181
(C-2)	EFS (COARSE SAND TEXTURE) PAINTED SW-765 - THUNDER GRAY
(C-3)	EFS (FINE SAND TEXTURE) PAINTED SW-701 - MEGA GREGE
(C-4)	EFS (FINE SAND TEXTURE) SW-709 - DUCK WHITE
(C-5)	EFS (FINE SAND TEXTURE) SW-874 - TORCHLIGHT
(C-6)	DOOR & FRAME PAINT (AS NOTED) SW-764 - THUNDER GRAY
(C-7)	ALUMINUM (TOWER PARAPET EXTENSIONS) PAC-CLOUD - SILVER
(C-8)	ALUMINUM (WINDOWS, STOREFRONT, & PTAC GRILLS) CLEAR ANODIZED
(C-9)	ALUMINUM (FLUSH PANELS, POSTS, COCKPITS) PAC-CLOUD - STONE WHITE FINISH


LAQUINTA
INNS & SUITES
APRIL 2016

A301


BUILDING ELEVATIONS - FOUR STORY

COLOR SCHEDULE	
(C-1)	CRUISING STILES MANUF: NEGUTIN COLOR: IRON CORTEN CONTACT: PETER HOLLAND HOLLAND MARBLE 972.247.1621
(C-2)	EIFS (COARSE SAND TEXTURE) PAINTED SN-7845 - THUNDER GRAY
(C-3)	EIFS (FINE SAND TEXTURE) PAINTED SN-7701 - MEGA GREIGE
(C-4)	EIFS (FINE SAND TEXTURE) SN-7700 - DUCK WHITE
(C-5)	EIFS (FINE SAND TEXTURE) SN-8214 - TORCHLIGHT
(C-6)	DOOR & FRAME PAINT (AS NOTED) SN-7845 - THUNDER GRAY
(C-7)	ALUMINUM (TOWER PARAPET EXTENSIONS) PAG-CLAD - SILVER
(C-8)	ALUMINUM (WINDOWS, STOREFRONT, & PTAC GRILLS) CLEAR ANODIZED
(C-9)	ALUMINUM FLUSH PANELS (PORTE-COCHERE) PAG-CLAD - STONE WHITE FINISH

10 11 12 

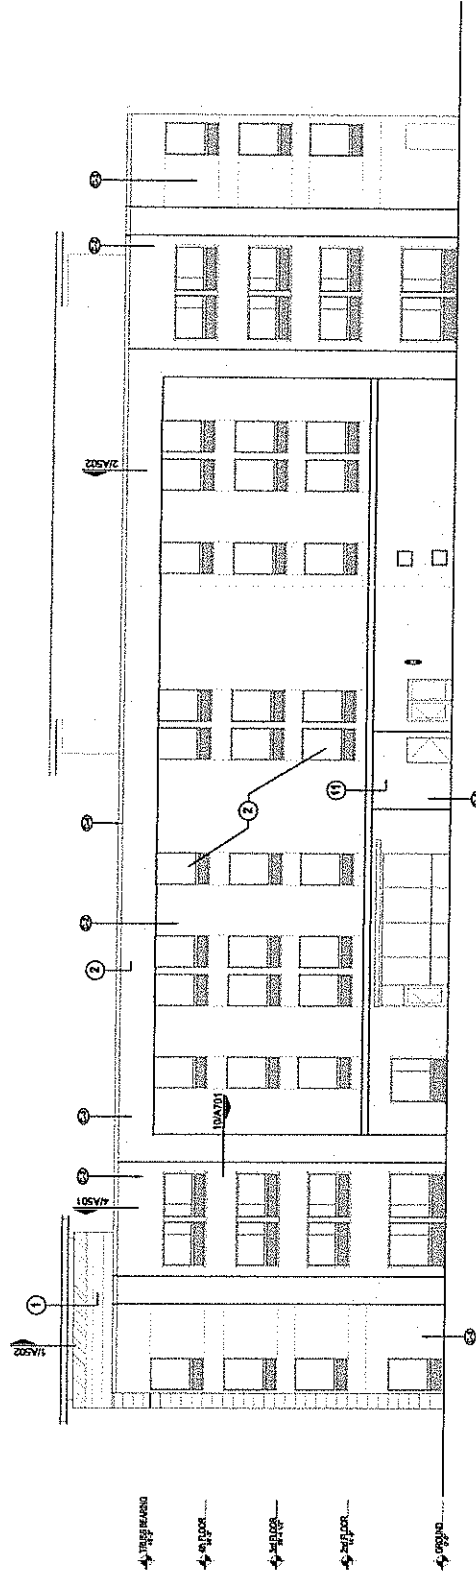

1 REAR ELEVATION
SCALE: 1/8" = 1'-0"

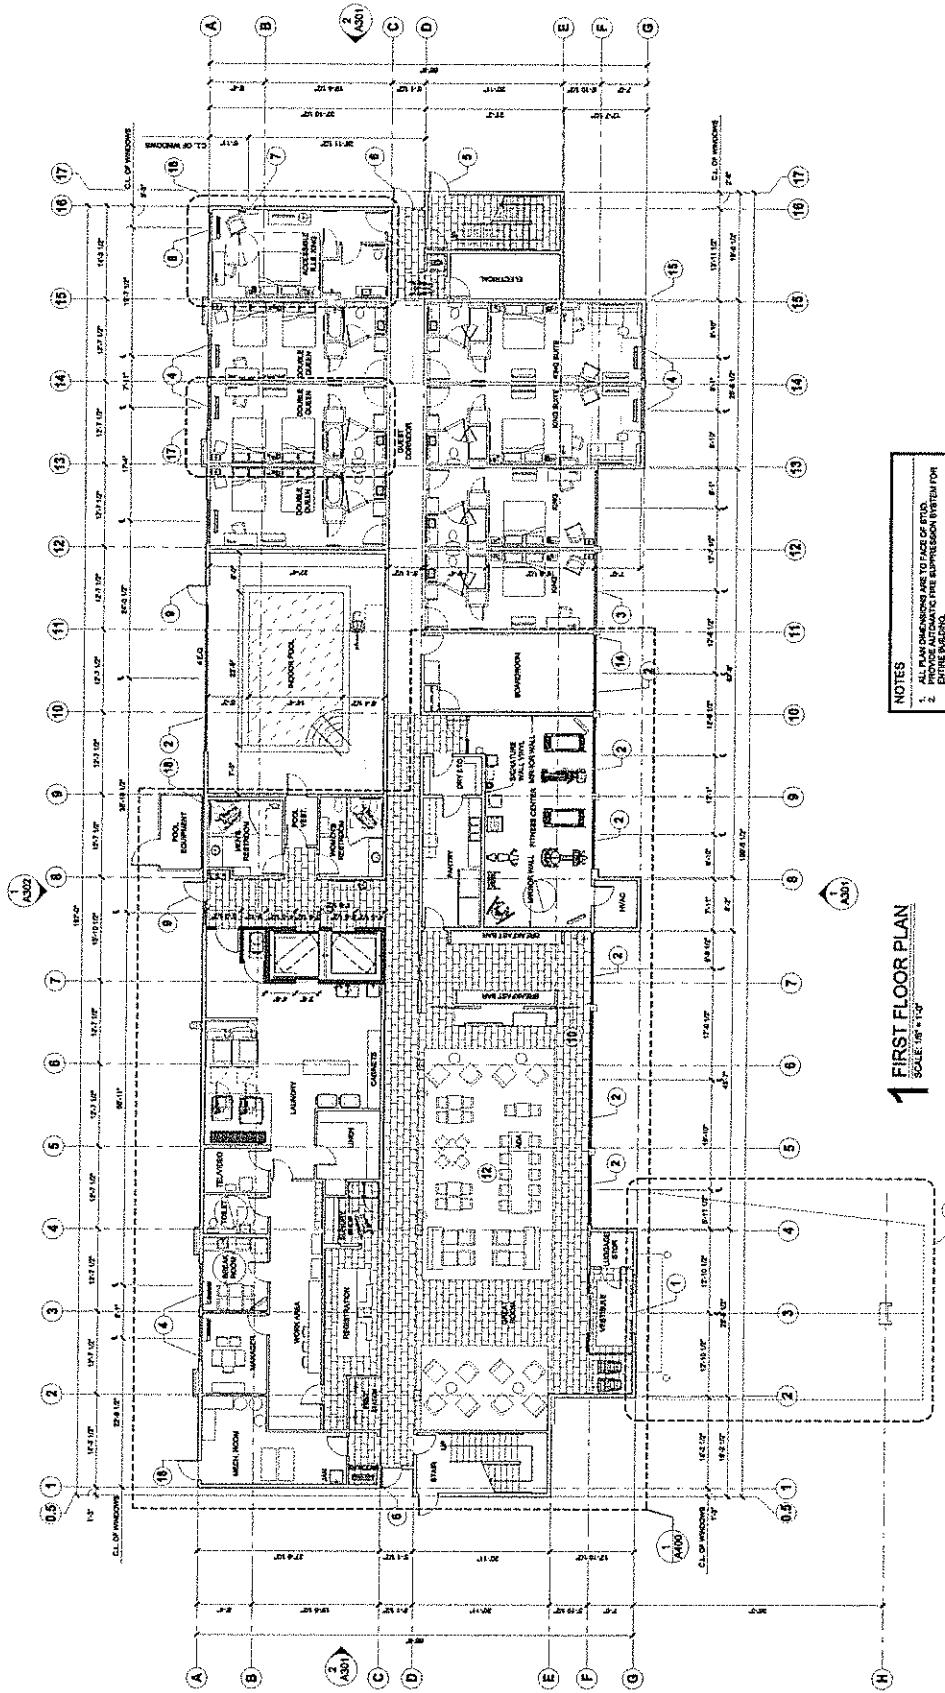

- NOTES**
1. ALL ROOMS SHALL BE EQUIPPED WITH SMOKE DETECTORS.
 2. PROVIDE AUTOMATIC FIRE EXTINGUISHING SYSTEM FOR ENTIRE BUILDING.
 3. PROVIDE SMOKE EXHAUST SYSTEM FOR ALL ROOMS.
 4. INTERIOR WALLS SHALL BE FINISHED WITH 1/2" GYPSUM BOARD.
 5. INTERIOR WALLS SHALL BE FINISHED WITH 1/2" GYPSUM BOARD.
 6. AMERICANS WITH DISABILITIES ACT, REF. A101 & A102.

1 FIRST FLOOR PLAN
SCALE: 1/8" = 1'-0"




Case Design Group
232 S.E. Oak Street
Suite 101
Portland Oregon 97214
503.853.4235

SITEPLAN REVIEW
02.08.17

A101

FIRST FLOOR PLAN - INDOOR POOL

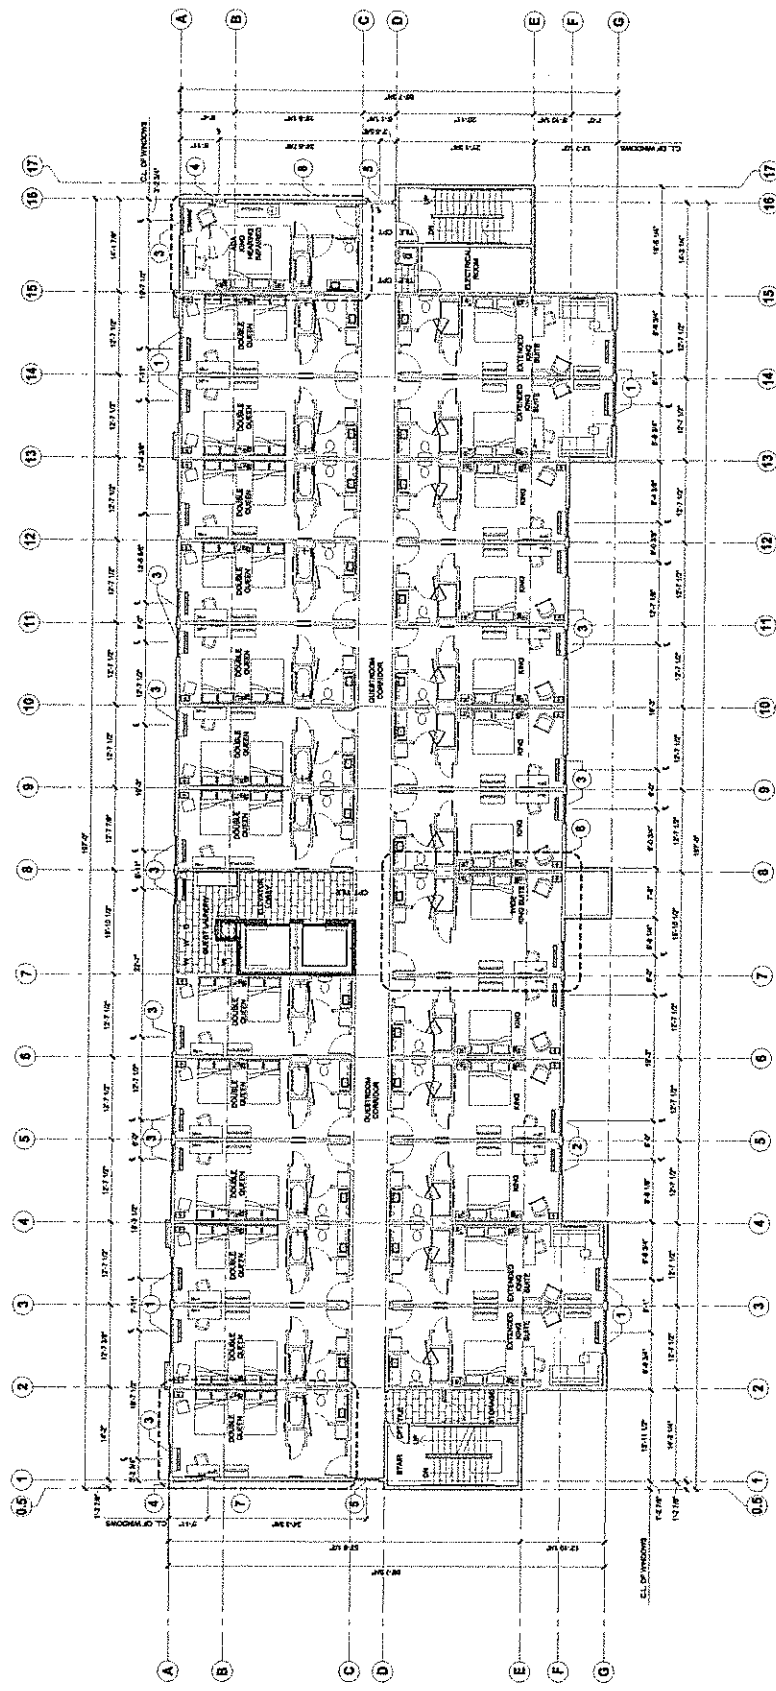


1 SECOND FLOOR PLAN
SCALE: 1/8" = 1'-0"



Case Design Group
232 S.W. 10th Street
Portland, Oregon 97214
503.863.4235

SITE PLAN REVIEW
02.08.17

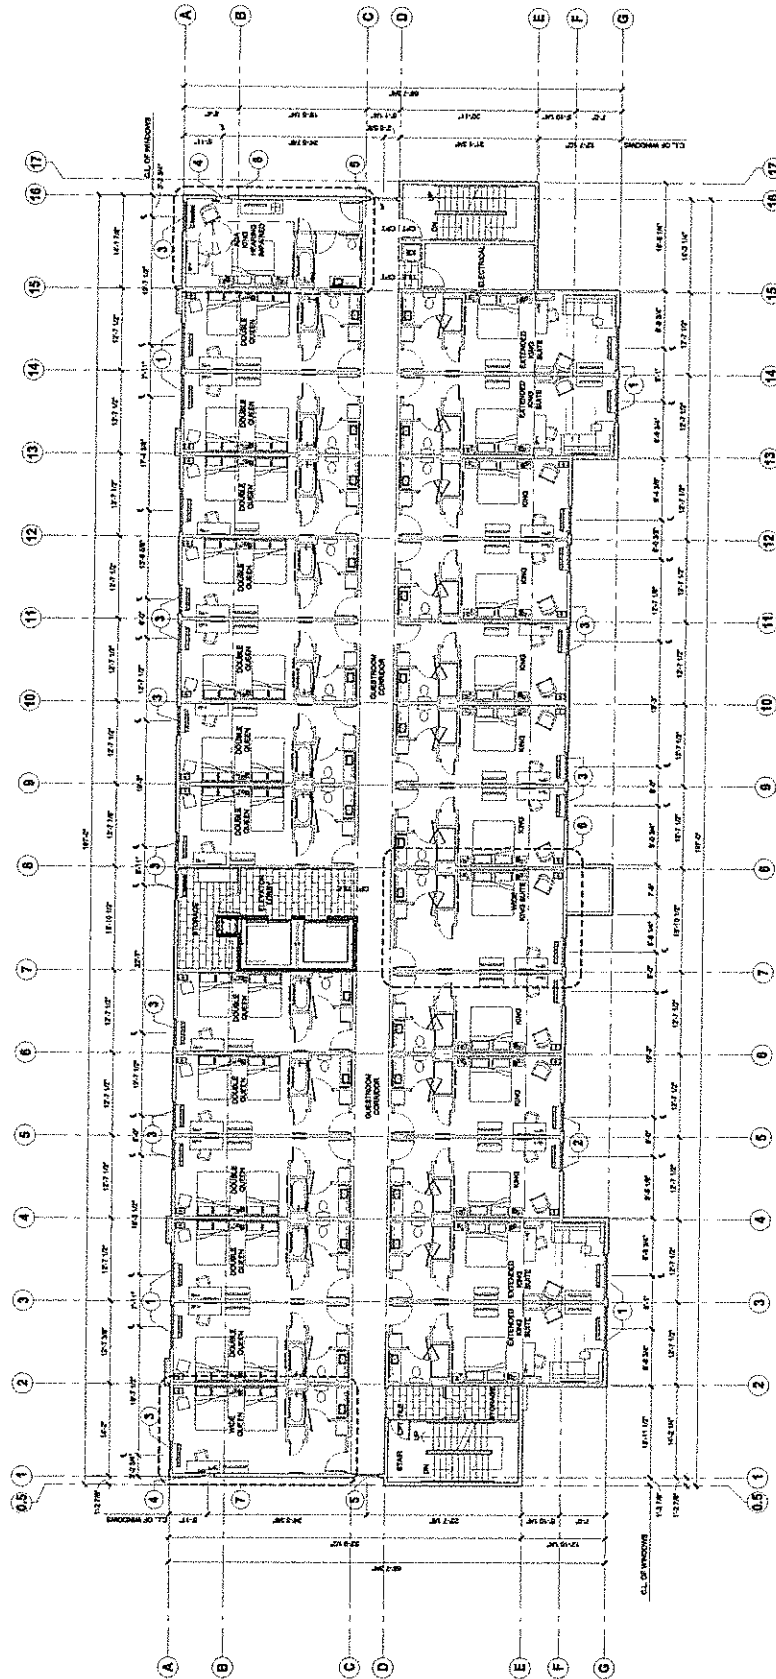


1

THIRD FLOOR PLAN
SCALE: 1/8" = 1'-0"



Case Design Group
233 S.E. Oak Street
Suite 101 - 97214
Portland, OR 97214
503.863.4235

STEPHAN REVIEW
02.08.17

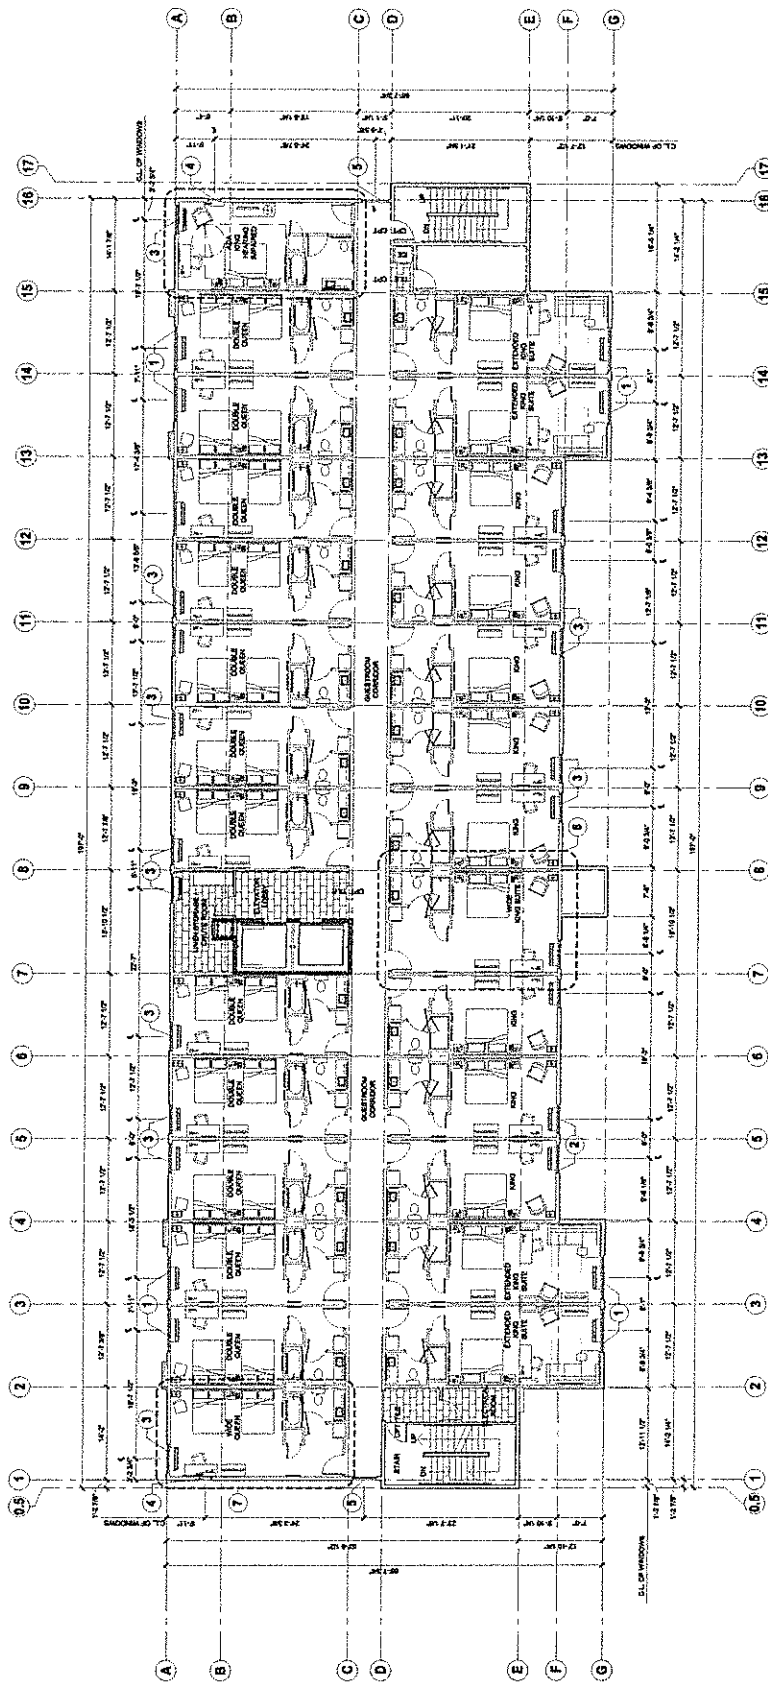

1 FOURTH FLOOR PLAN
SCALE: 1/8" = 1'-0"



Case Design Group
232 S.E. Oak Street
Suite 101
Portland, Oregon 97214
503.463.4235

SITEPLAN REVIEW
02.08.17

A104

FOURTH FLOOR PLAN